



# VISCOUNT


## PVC PATIO DOORS

PATIO DOOR SERIES

VISCOUNT ELEVATIONS

PDP

### OPENING WIDTH

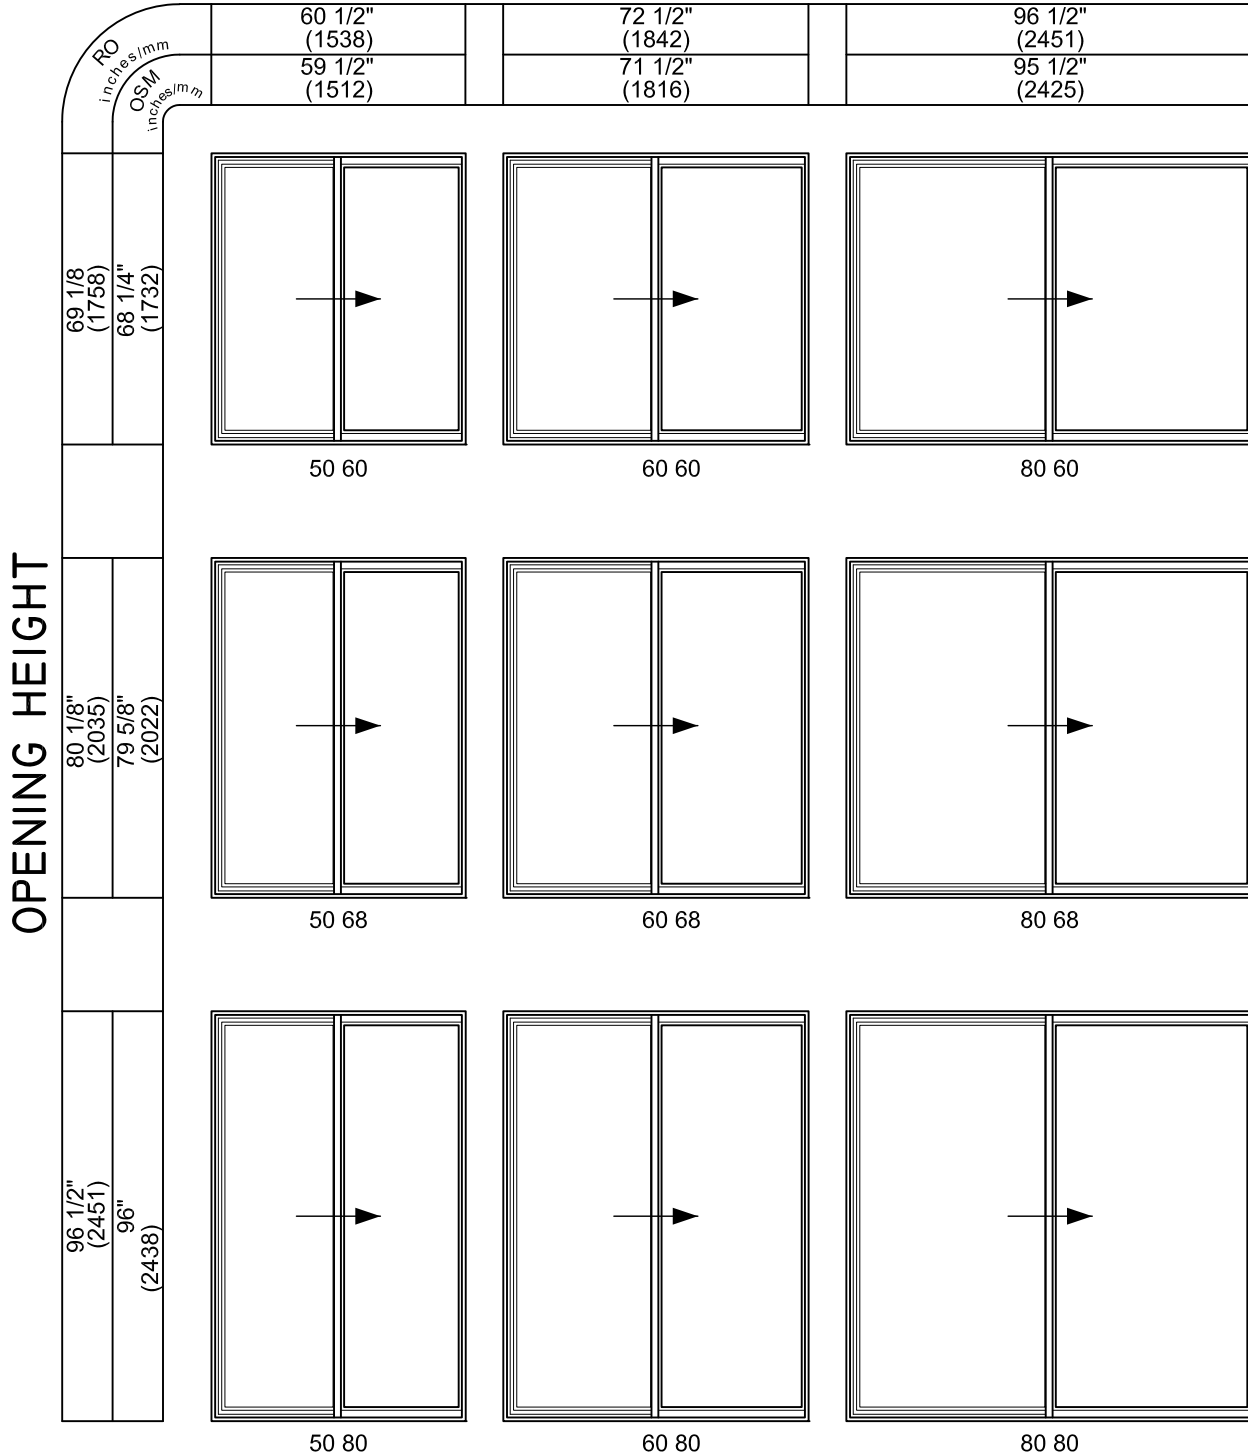



# VISCOUNT


## PVC PATIO DOORS

PATIO DOOR SERIES

VISCOUNT ELEVATIONS

PDP

### OPENING WIDTH

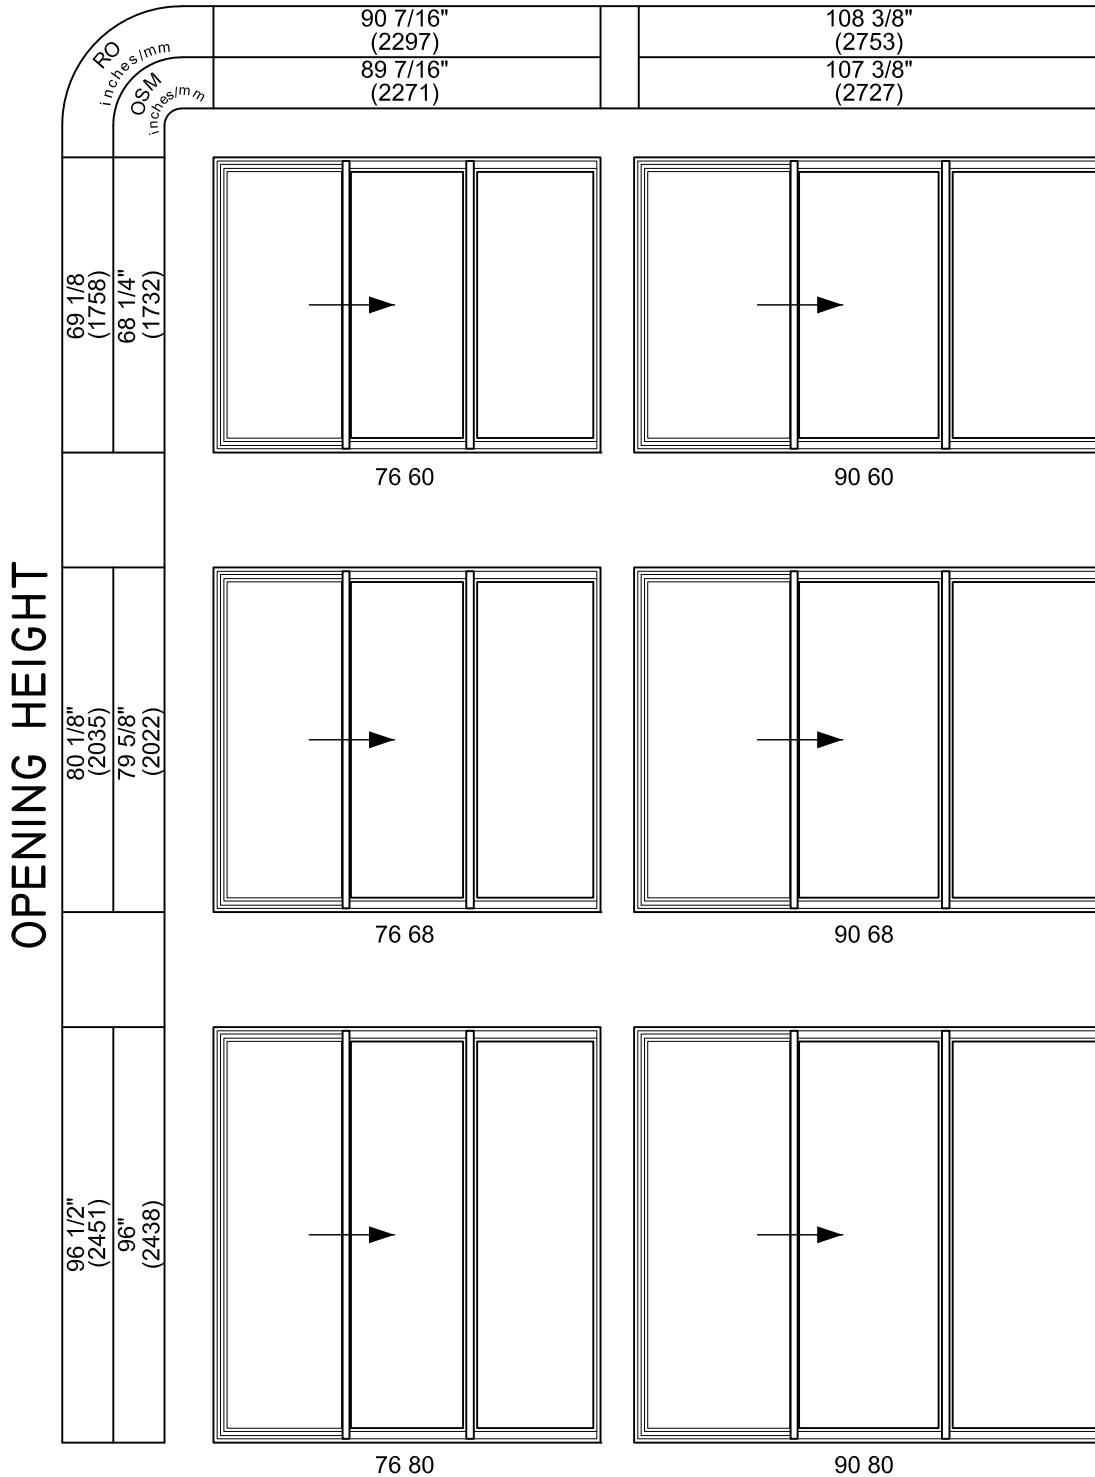



# VISCOUNT


## PVC PATIO DOORS

PATIO DOOR SERIES

VISCOUNT ELEVATIONS

PDP

### OPENING WIDTH

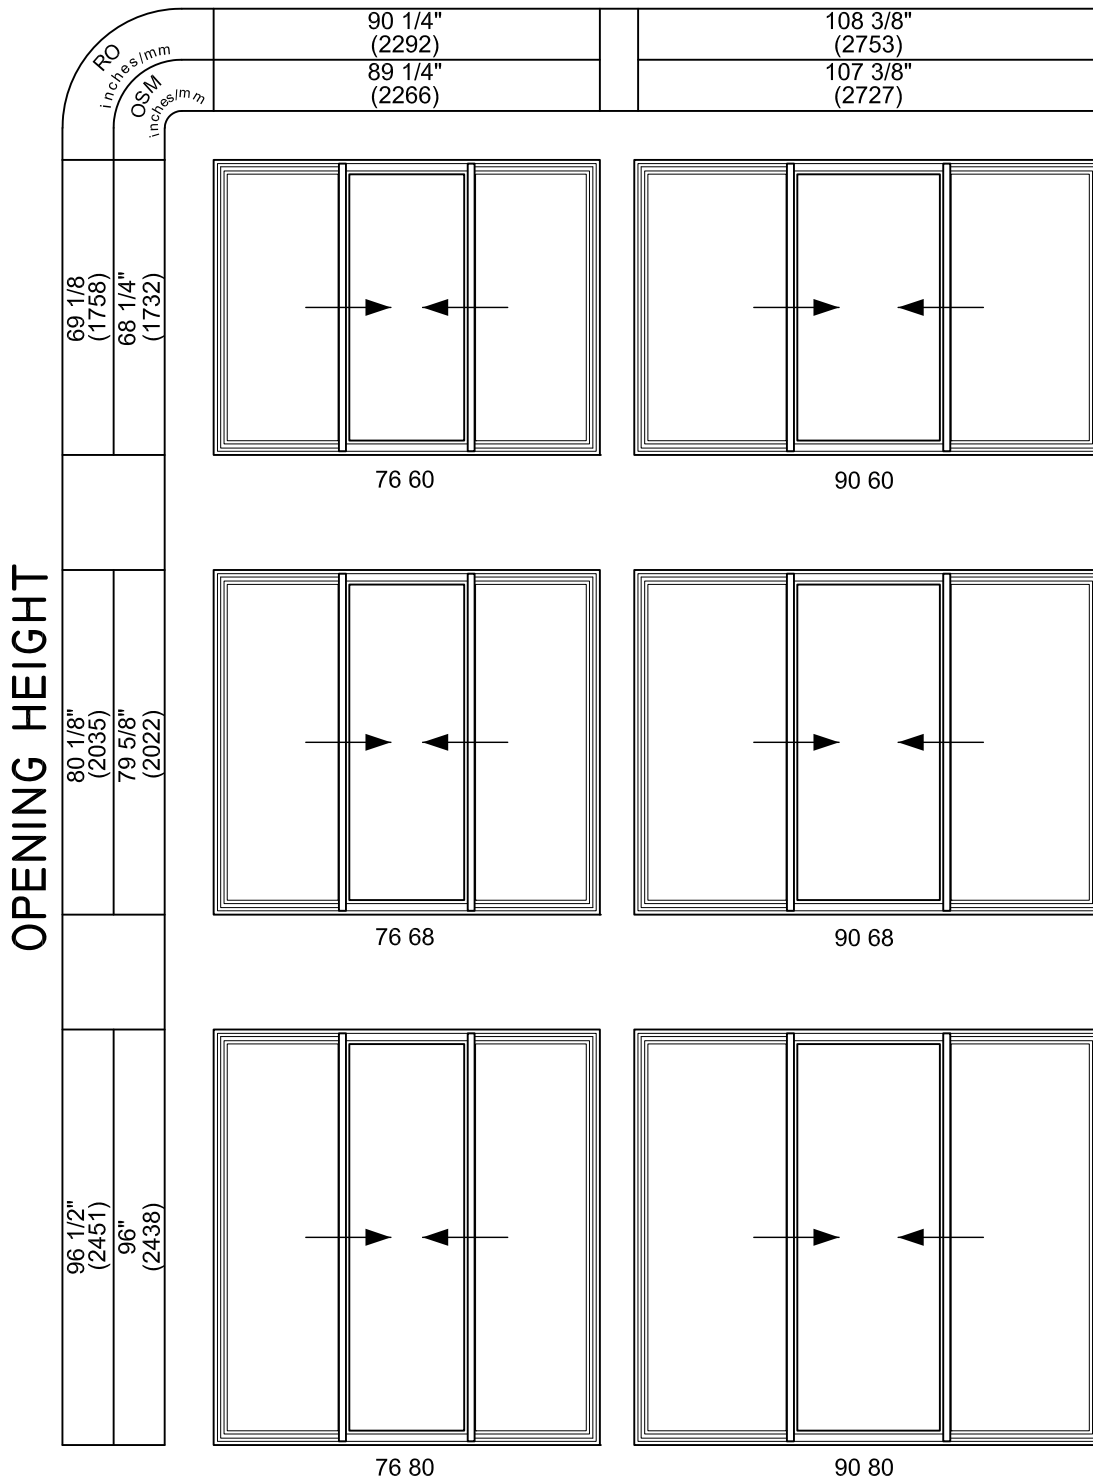



# VISCOUNT

## PVC PATIO DOORS

PATIO DOOR SERIES  
VISCOUNT ELEVATIONS  
PDP

### OPENING WIDTH

